


## Project Information

Main Floor Area: 5,371 s.f.  
 Second Floor Area: 2,239 s.f.  
 Total Building Area: 7,610 s.f.

Original Area: 6,720 s.f.  
 Extra Area Added: 890 s.f.

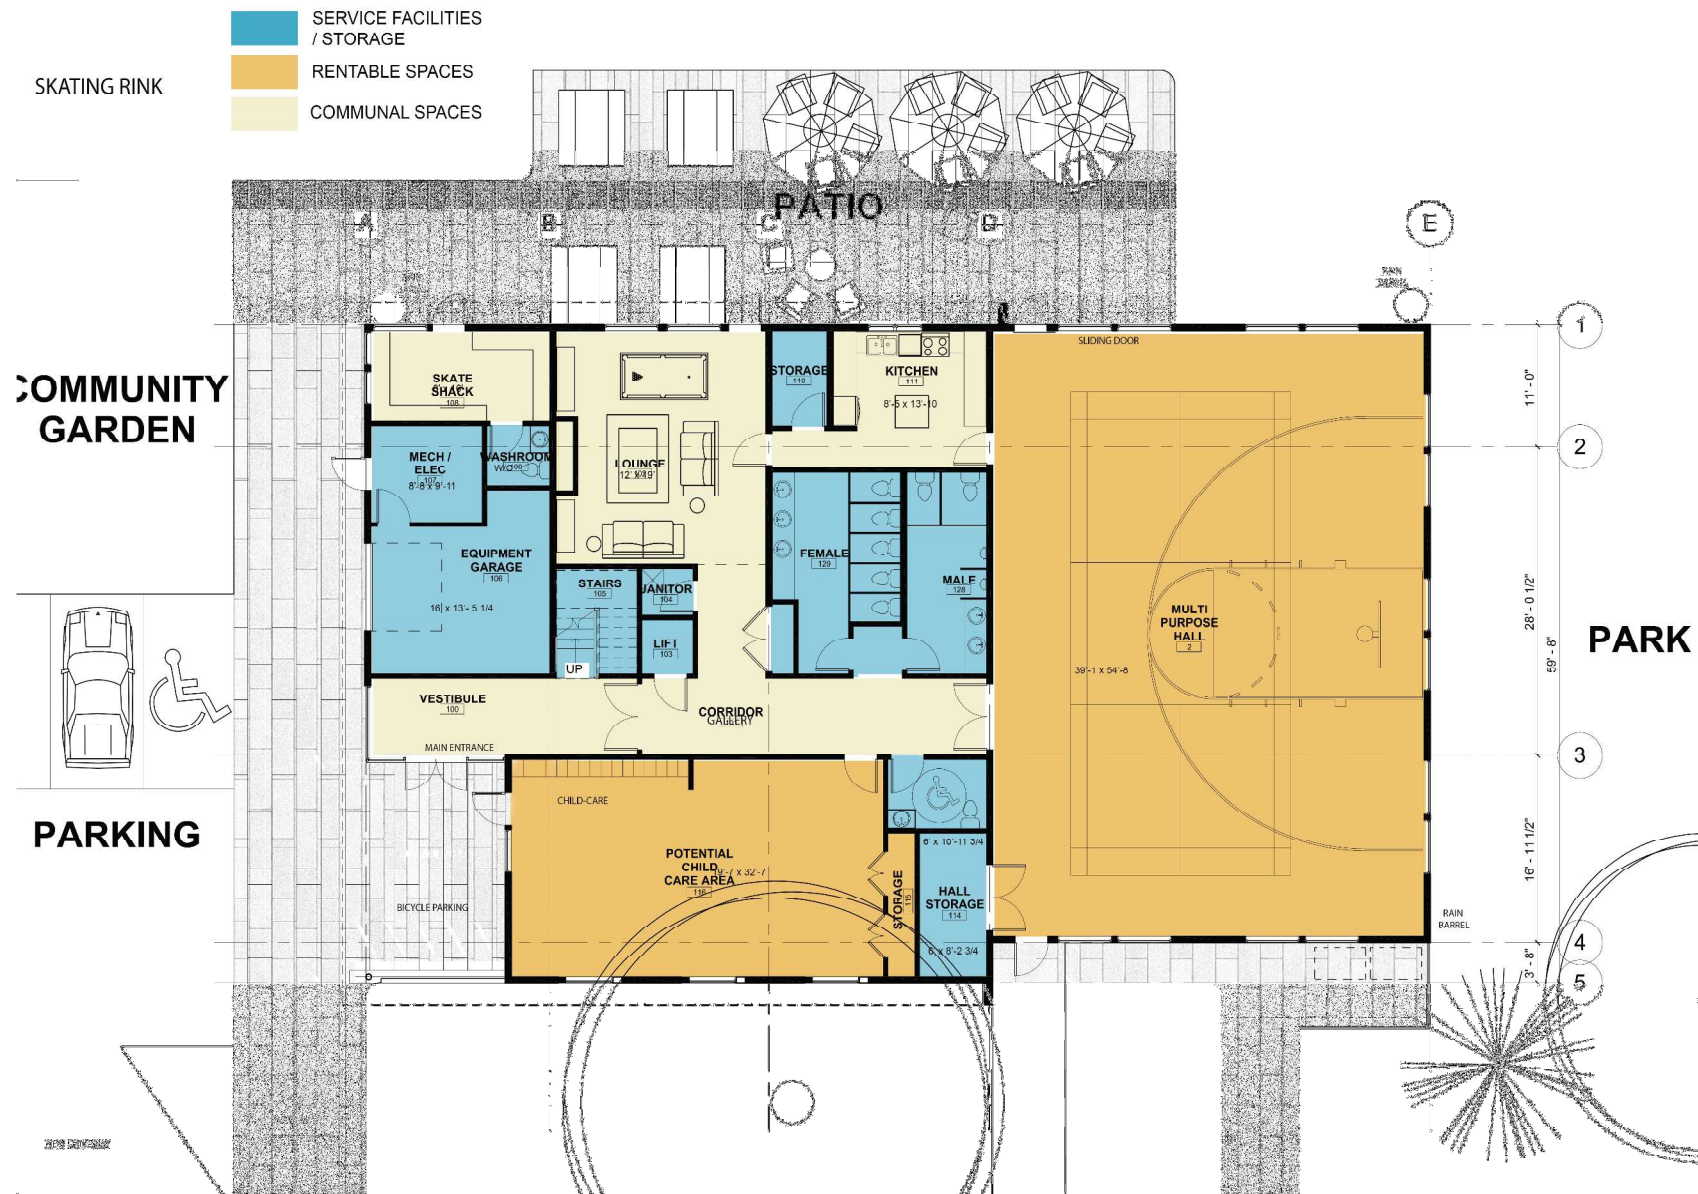

## 73 AVENUE SW

Main Floor Plan

Second Floor Plan

